

SITE PLAN
 SHOWING PROPOSED
 NEW CONSTRUCTION
 VILLAGE OF CENTREVILLE PROPERTY
 BURTT STREET


MUNICIPALITY OF CARLETON NORTH

CARLETON COUNTY NB

DATE : 23 FEBRUARY 2023

FILE : 88014232

(LAYER 41-50)

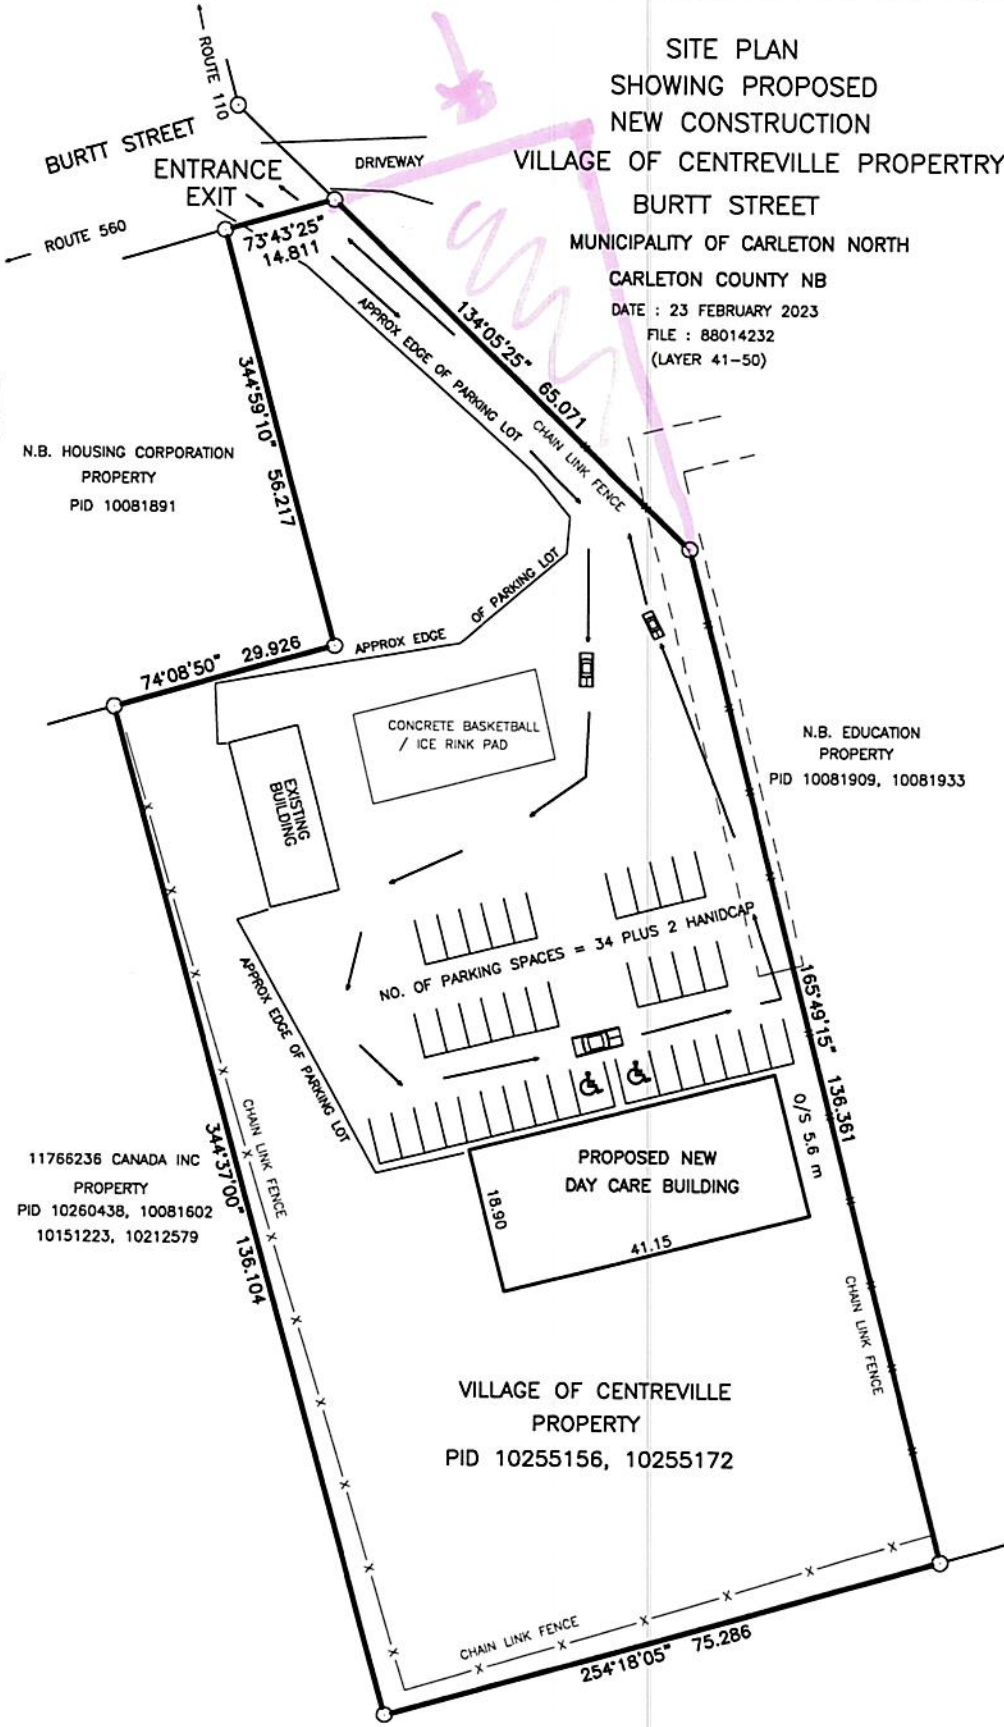


N.B. HOUSING CORPORATION
 PROPERTY
 PID 10081891

N.B. EDUCATION
 PROPERTY
 PID 10081909, 10081933

11766236 CANADA INC
 PROPERTY
 PID 10260438, 10081602
 10151223, 10212579

VILLAGE OF CENTREVILLE
 PROPERTY
 PID 10255156, 10255172

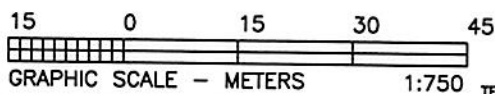

DALE M. MACFARLANE

LAND SURVEYING LTD.

111 GRANT ST WOODSTOCK NB E7M 3Y5

TEL:506-328-3563 FAX:506-325-9004 EMAIL:MACFARLANE@NBNET.NB.CA